


LOS ANGELES CASH & CARRY SPRING SHOW

APRIL 26-28, 2019

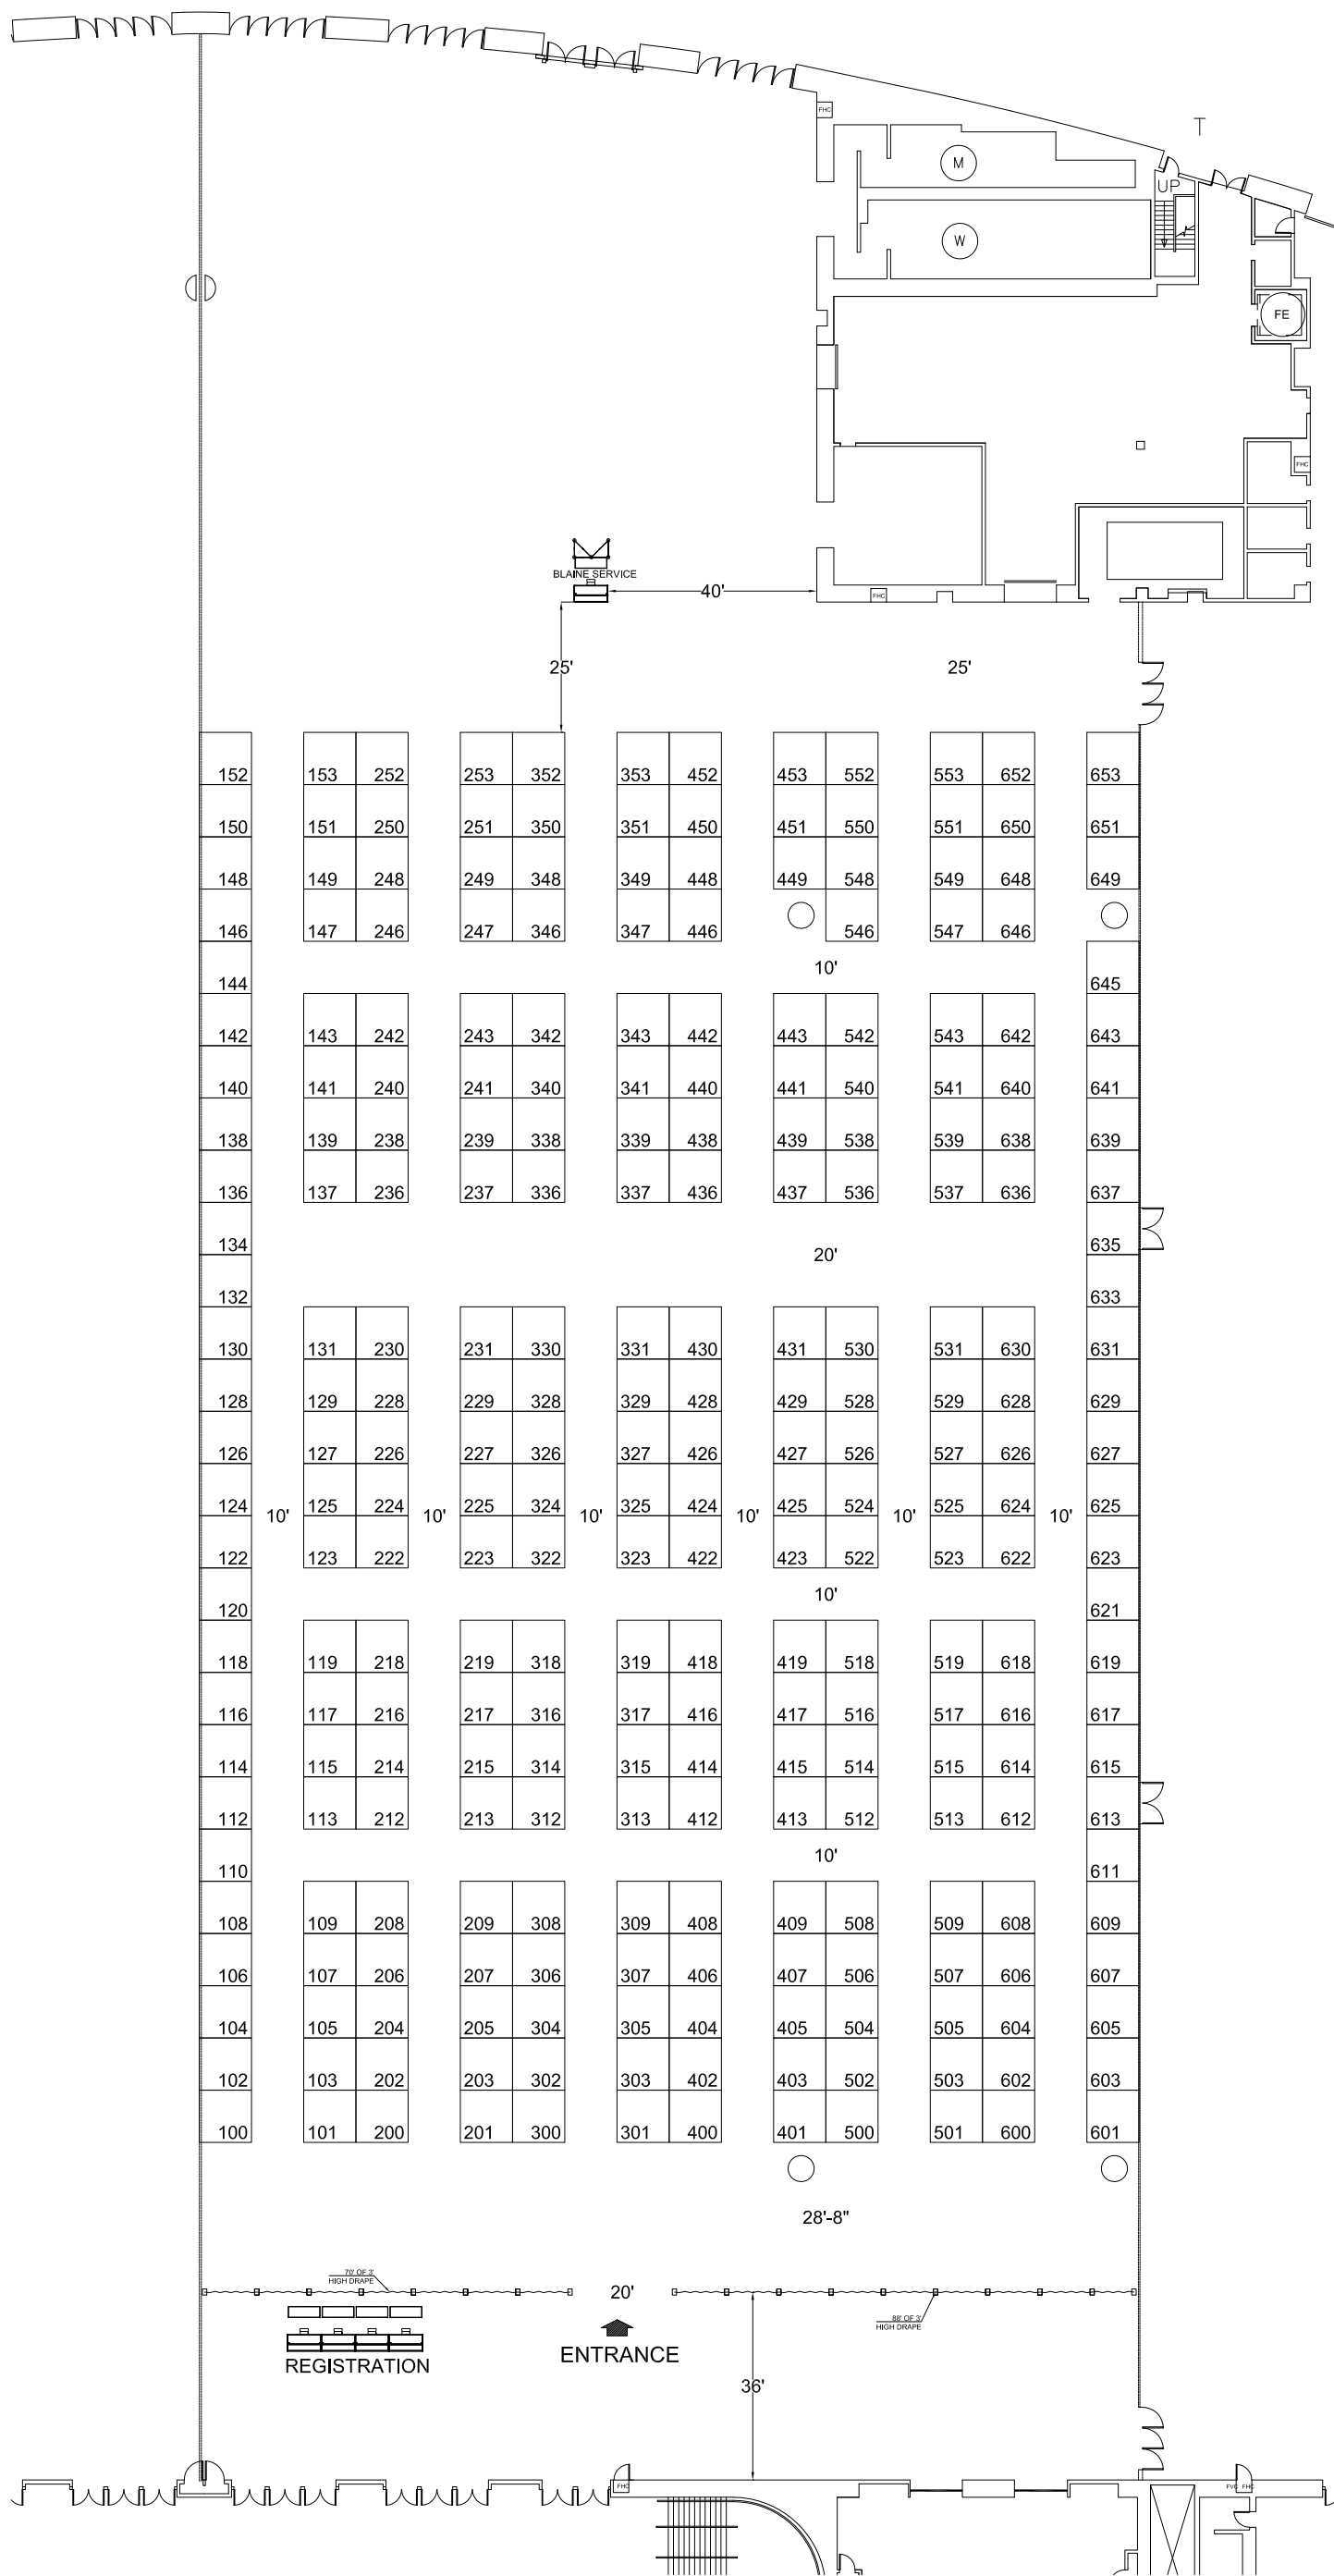

SHOW NAME & DATE(S)
LA CASH & CARRY
 APRIL 26-28, 2019
 SCALE: 1/34" = 1'
 SHOW #: 190415
 DRAWN DATE: 11-20-18

FACILITY:
LOS ANGELES CONVENTION CENTER
 ROOM/HALL:
HALL J
 ACCOUNT MANAGER:
MANNY LOAYZA
 DRAWN BY:
R. MARTIN

REVISIONS
 R 4 / 12-5-18
 CARPET LINEAR FOOTAGE/COLOR
 XX
 CARPET LINEAR FOOTAGE/COLOR
 XX
 BOOTH SIZE: UNLESS OTHERWISE NOTED
 10' X 10'

REVISED BY:
B. OCHOA
 SCALE
 0 10' 20' 30'
 ABLE WIDTH UNLESS OTHERWISE NOTED
 10'
 CURRENT BOOTH COUNT
 272
 MAX BOOTH COUNT
 272

NOTES:
 DISCLAIMER:
 BLAINE EVENT SERVICES HAS MADE EVERY EFFORT TO ENSURE THE ACCURACY OF ALL THE INFORMATION AND PLANS PROVIDED. HOWEVER, DUE TO FACILITIES EXPANSIONS AND CHANGES CURRENT INFORMATION IS NOT ALWAYS AVAILABLE. BLAINE EVENT SERVICES CAN MAKE NO WARRANTIES TO THE ACCURACY OF FLOOR PLANS ISSUED PERTAINING TO THE DISPOSITION OF LOCATIONS OF BUILDING COLUMNS, UTILITIES, OR COMPONENTS OF FACILITY ARE A CONSIDERATION IN THE CONSTRUCTION OF AN EXHIBITOR OR THEIR AGENT TO PHYSICALLY INSPECT ALL DIMENSIONS AND LOCATIONS.

blaine
 114 S. BERRY ST. BREA, CA 92821
 P: (714) 522-8270 F: (714) 522-8271
 www.Blainesvs.com